


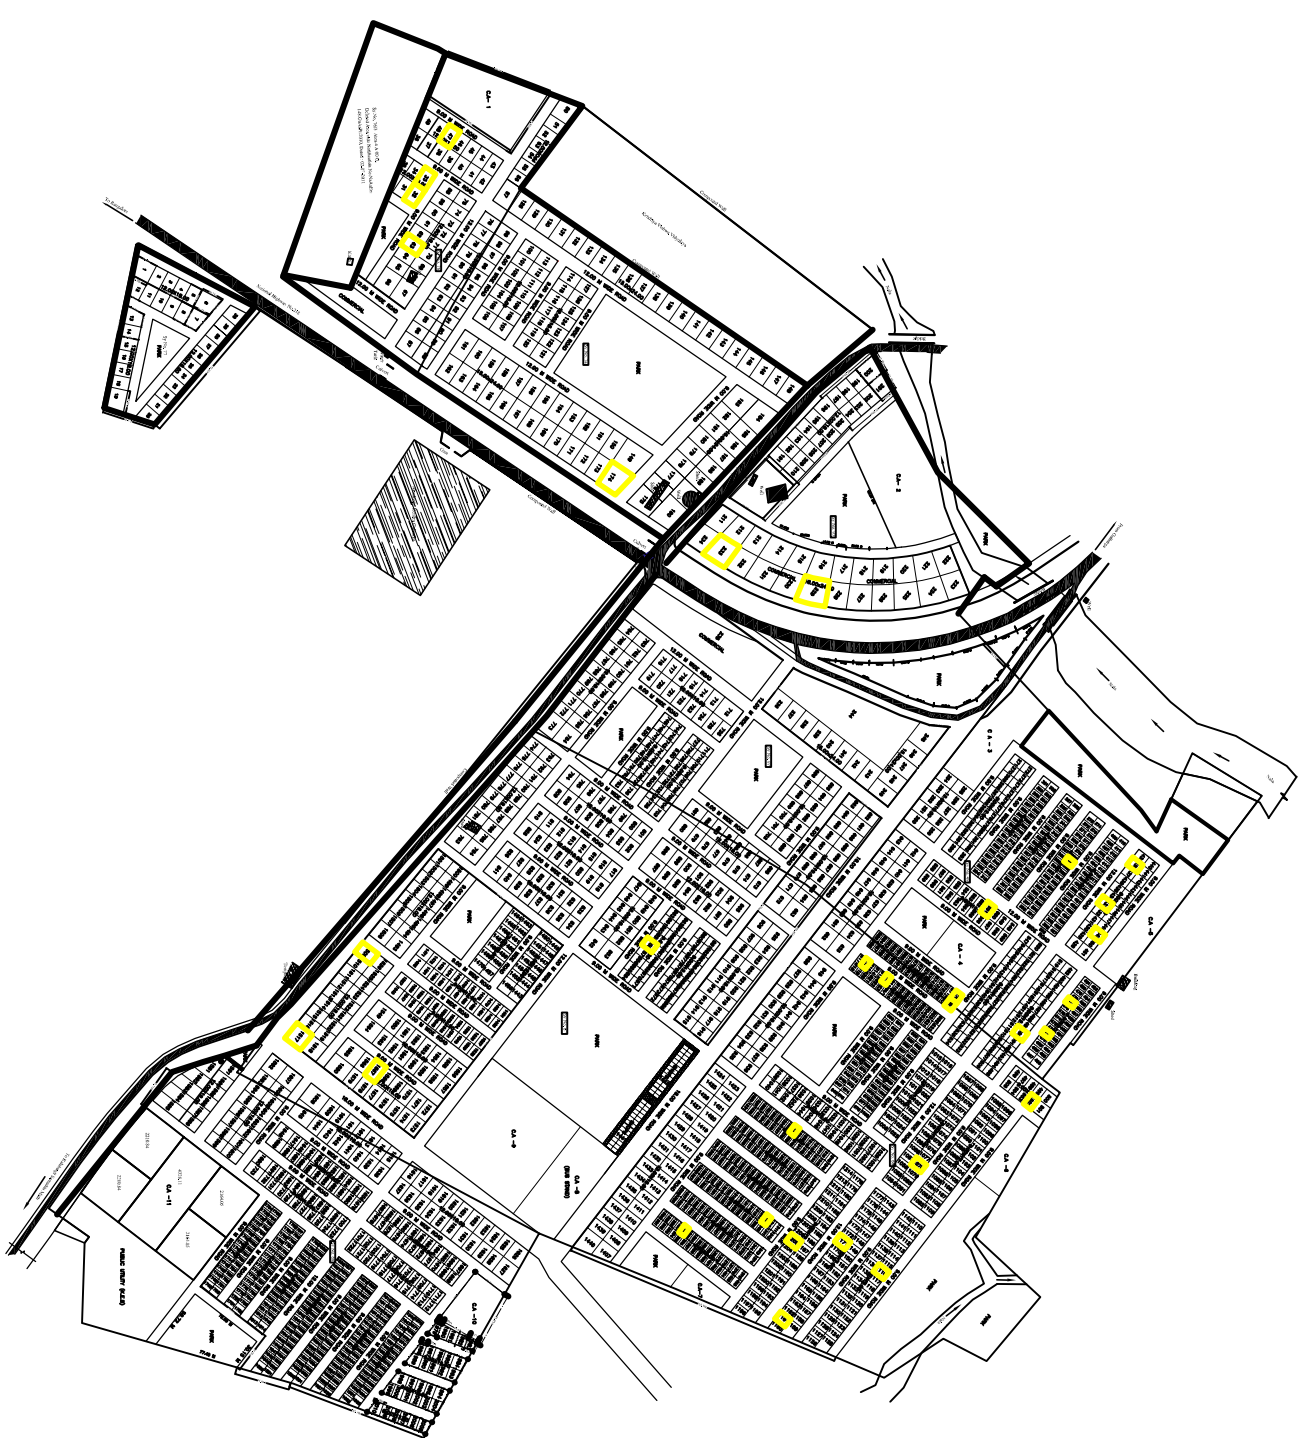

LANDUSE ANALYSIS		
LANDUSE	AREA IN SQ. MTR.	PERCENTAGE(%)
RESIDENTIAL	271821.58	44.72 %
COMMERCIAL	20333.44	3.28 %
PARK	59062.09	15.00 %
CIVIC AMENITIES	62035.86	10.00 %
ROAD	170574.33	27.50 %
TOTAL	620254.55	100.00%

PLOT DETAILS		
PLOT SIZES	NO OF SITES	
6,00X9,00	770	
9,00X12,00	550	
12,00X18,00	485	
15,00X24,00	368	
OOD	162	
COMMERCIAL	028	
TOTAL	2011	

GOVERNMENT OF KARNATAKA

GULBARGA URBAN DEVELOPMENT AUTHORITY

GULBARGA

RECOMMENDED

PROPOSED RESIDENTIAL LAYOUT

NOTANODOR(D) IN SY NO

49,66,67,68,74,76,77,96,97 GULBARGA,

DATE:

SCALE

1cm = 15 mtrs

DATE NO.

RECOMMENDED
PROPOSED RESIDENTIAL LAYOUT
NOTANODOR(D) IN SY NO
49,66,67,68,74,76,77,96,97 GULBARGA,

DATE:
SCALE
1cm = 15 mtrs
DATE NO.